


TIES AND STIRRUPS

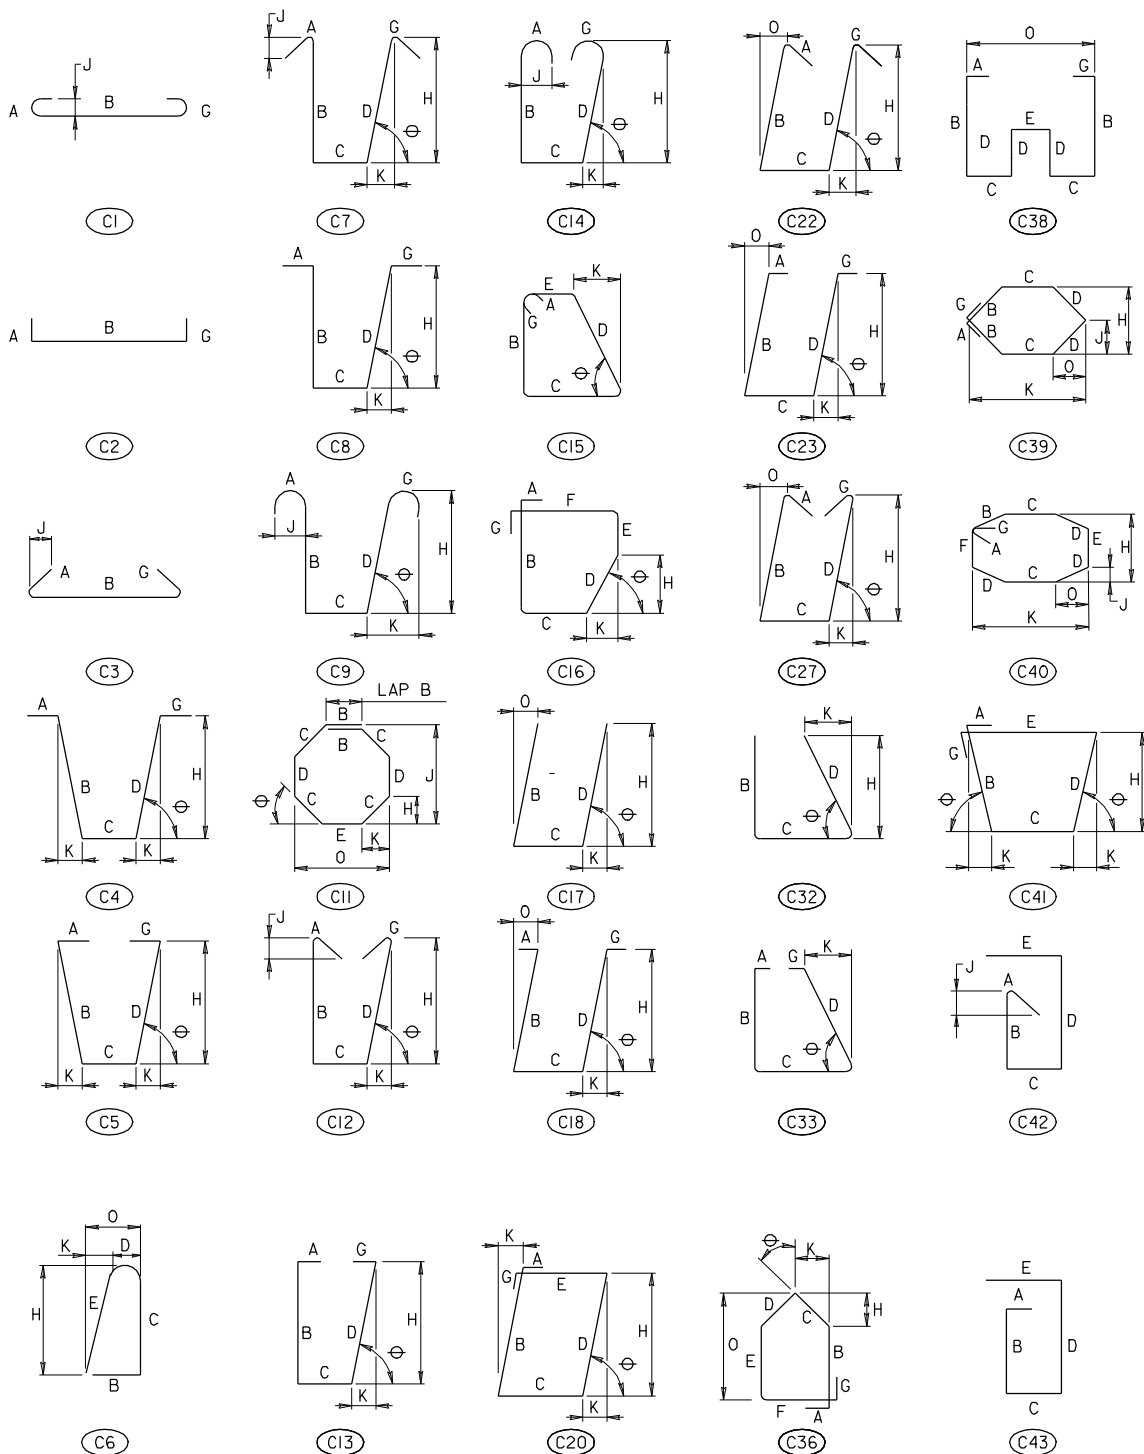

NOTE TO FABRICATOR

BENDING TOLERANCE NOTE

TIES AND STIRRUPS SHALL BE
BENT WITH A PLUS ZERO INCH
(+0'') MINUS (-) NORMAL ACI
BENDING TOLERANCES

APPROVAL	
<u>E.S. Hedron</u> DIRECTOR OFFICE OF BRIDGE DEVELOPMENT	
DATE: 2/10/94	
REVISIONS	
SHA	FHWA
-	-
-	-
-	-
-	-

STATE OF MARYLAND
DEPARTMENT OF TRANSPORTATION
STATE HIGHWAY ADMINISTRATION
OFFICE OF BRIDGE DEVELOPMENT

BAR BEND TYPES
SHA - TIES AND STIRRUPS

FHWA APPROVAL
DATE: .

STANDARD NO. REBAR-BD(00.1)-94-296

SHEET 4 OF 8

REBAR BAR BENDS